


ITEM QTY	FENCE PARTS NAME
1	3 72" - 15 HOLE RESIDENTIAL STRINGER
2	1 72" - 7 HOLE RESIDENTIAL HEADER
3	8 R200 - 72" PICKET
4	2 2" POST
5	7 R202 - 72" PICKET
6	2 2" ALUMINUM POST CAP

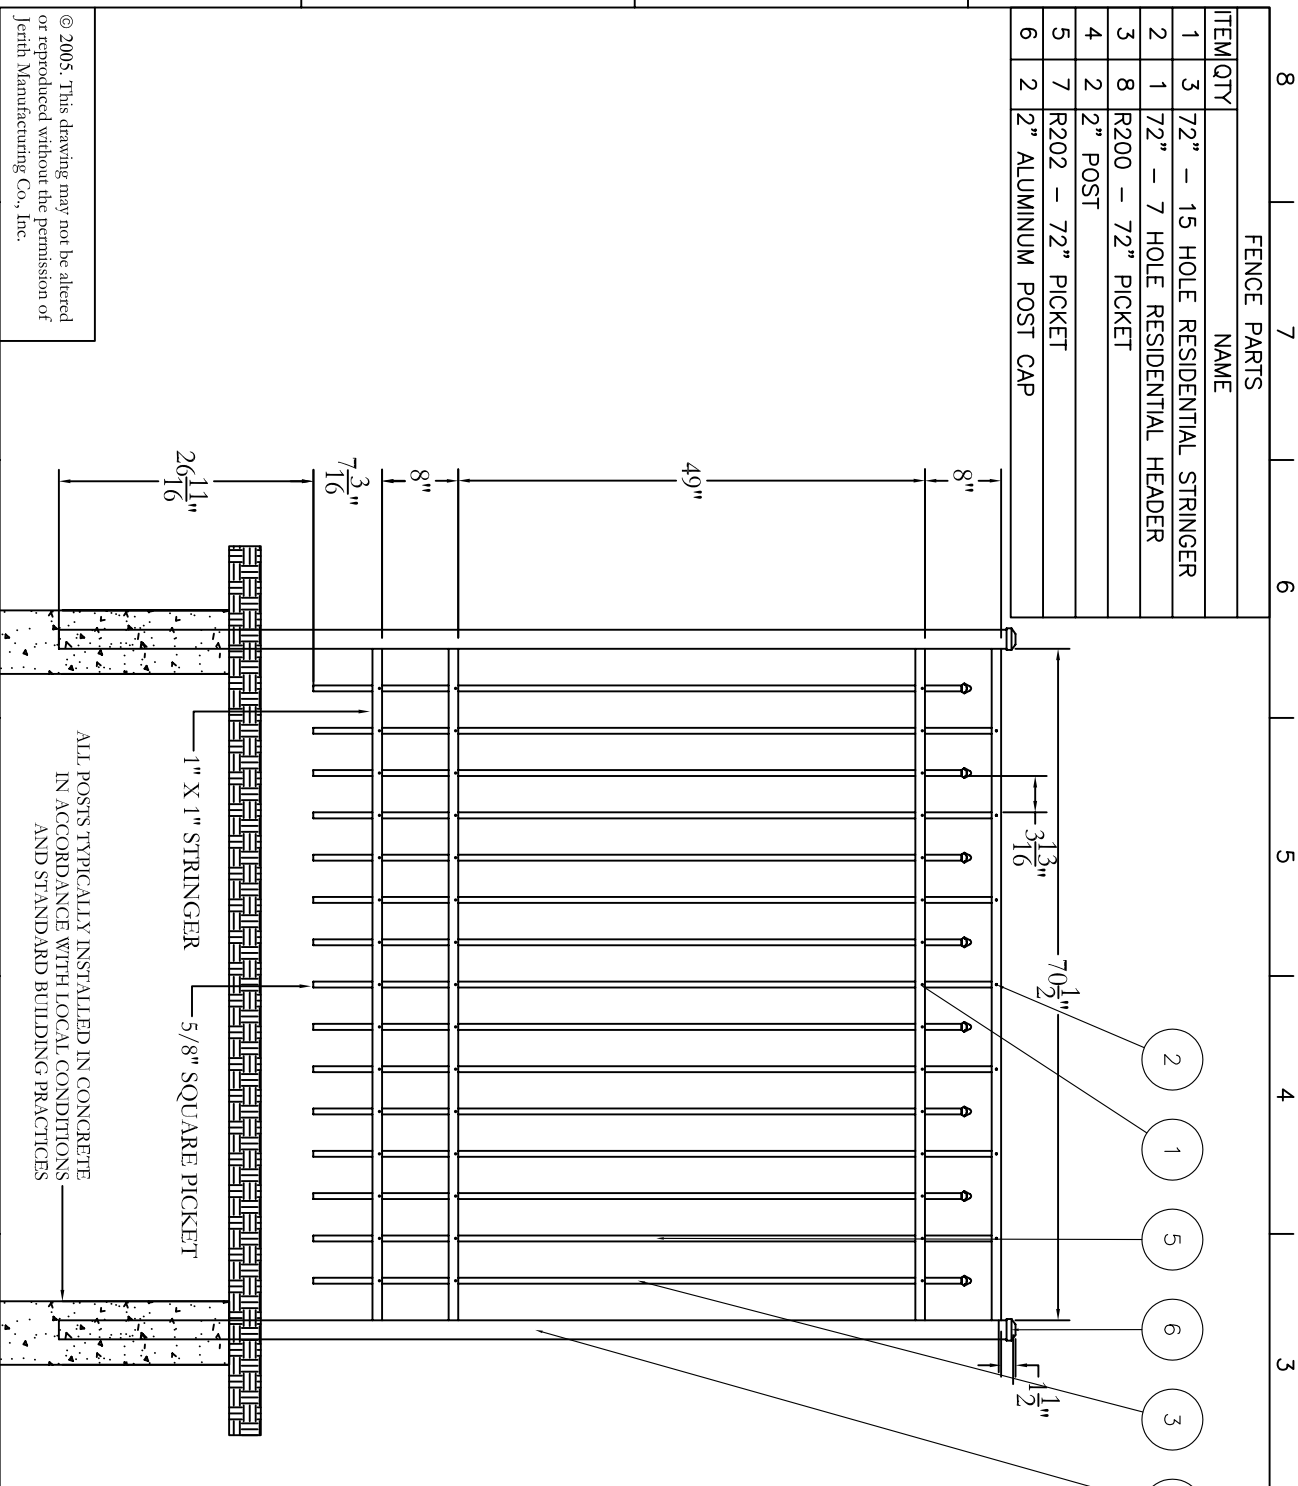

DATE	DESCRIPTION	REVISION	BY	APPROVED
NC	INITIAL RELEASE			

DRAWING: **RESIDENTIAL FENCE**  
STYLE #200 - 72" HEIGHT

*South*  
Manufacturing Co., Inc.  
Philadelphia, PA 19154  
(800) 344-2242

SIZE	DWG NO.	REV
D	RS72U200SN	NC
SCALE	DATE	SHEET
1-1.05	1-1-05	1 OF 1

© 2005. This drawing may not be altered or reproduced without the permission of Jerth Manufacturing Co., Inc.

ALL POSTS TYPICALLY INSTALLED IN CONCRETE IN ACCORDANCE WITH LOCAL CONDITIONS AND STANDARD BUILDING PRACTICES

1" X 1" STRINGER  
5/8" SQUARE PICKET