



ITEM QTY	NAME
1	2" ALUMINUM POST CAP
2	31 R202 - 48" PICKET
3	2" POST
4	1 72" - 31 HOLE RESIDENTIAL HEADER
5	2 72" - 31 HOLE RESIDENTIAL STRINGER

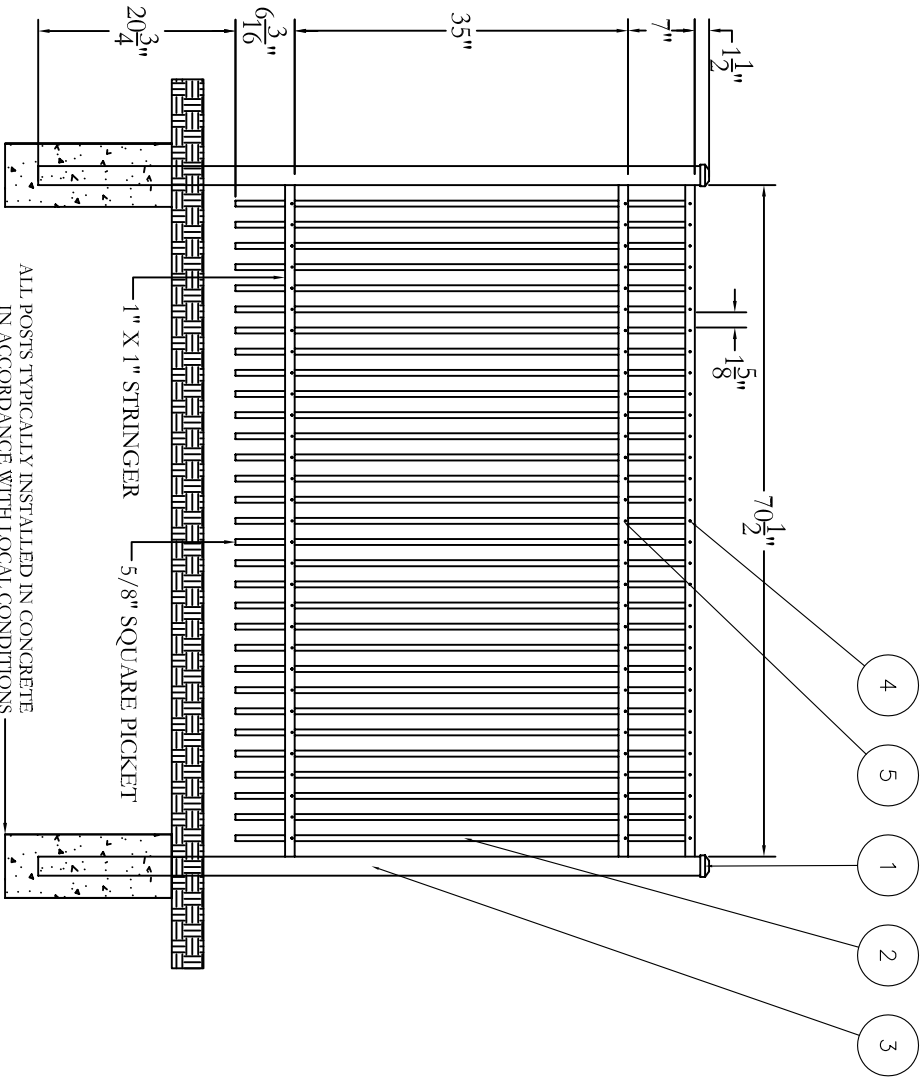

ALL POSTS TYPICALLY INSTALLED IN CONCRETE IN ACCORDANCE WITH LOCAL CONDITIONS AND STANDARD BUILDING PRACTICES

1" X 1" STRINGER

5/8" SQUARE PICKET

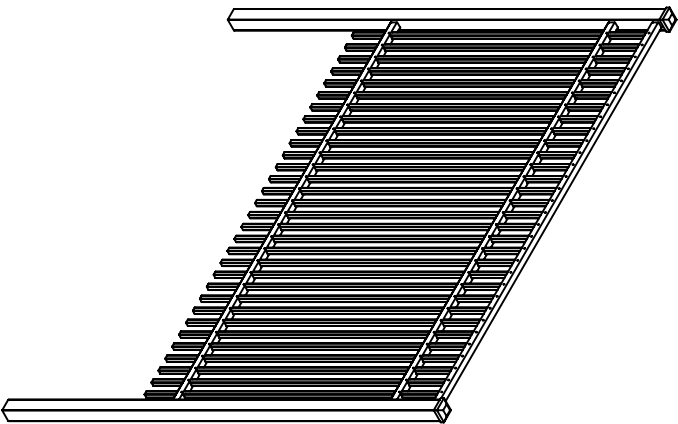

SCALE	DATE	REV	DESCRIPTION	BY	CHK	APP
1" = 1'	3-1-04	1	INITIAL RELEASE			

South
 Manufacturing Co., Inc.
 Philadelphia, PA 19154
 (800) 344-2242

DRAWING:
 RESIDENTIAL FENCE
 STYLE #402 - 48" HEIGHT

SIZE	DWG NO.	REV
D	RS48U402SN	NC

SCALE	DATE	SHEET
1" = 1'	3-1-04	1 OF 1

© 2005. This drawing may not be altered or reproduced without the permission of Jerth Manufacturing Co., Inc.