


ITEM QTY	NAME
1	2" ALUMINUM POST CAP
2	2" POST
3	72" - 31 HOLE RESIDENTIAL STRINGER
4	R202 - 72" PICKET
5	1 72" - 31 HOLE RESIDENTIAL HEADER

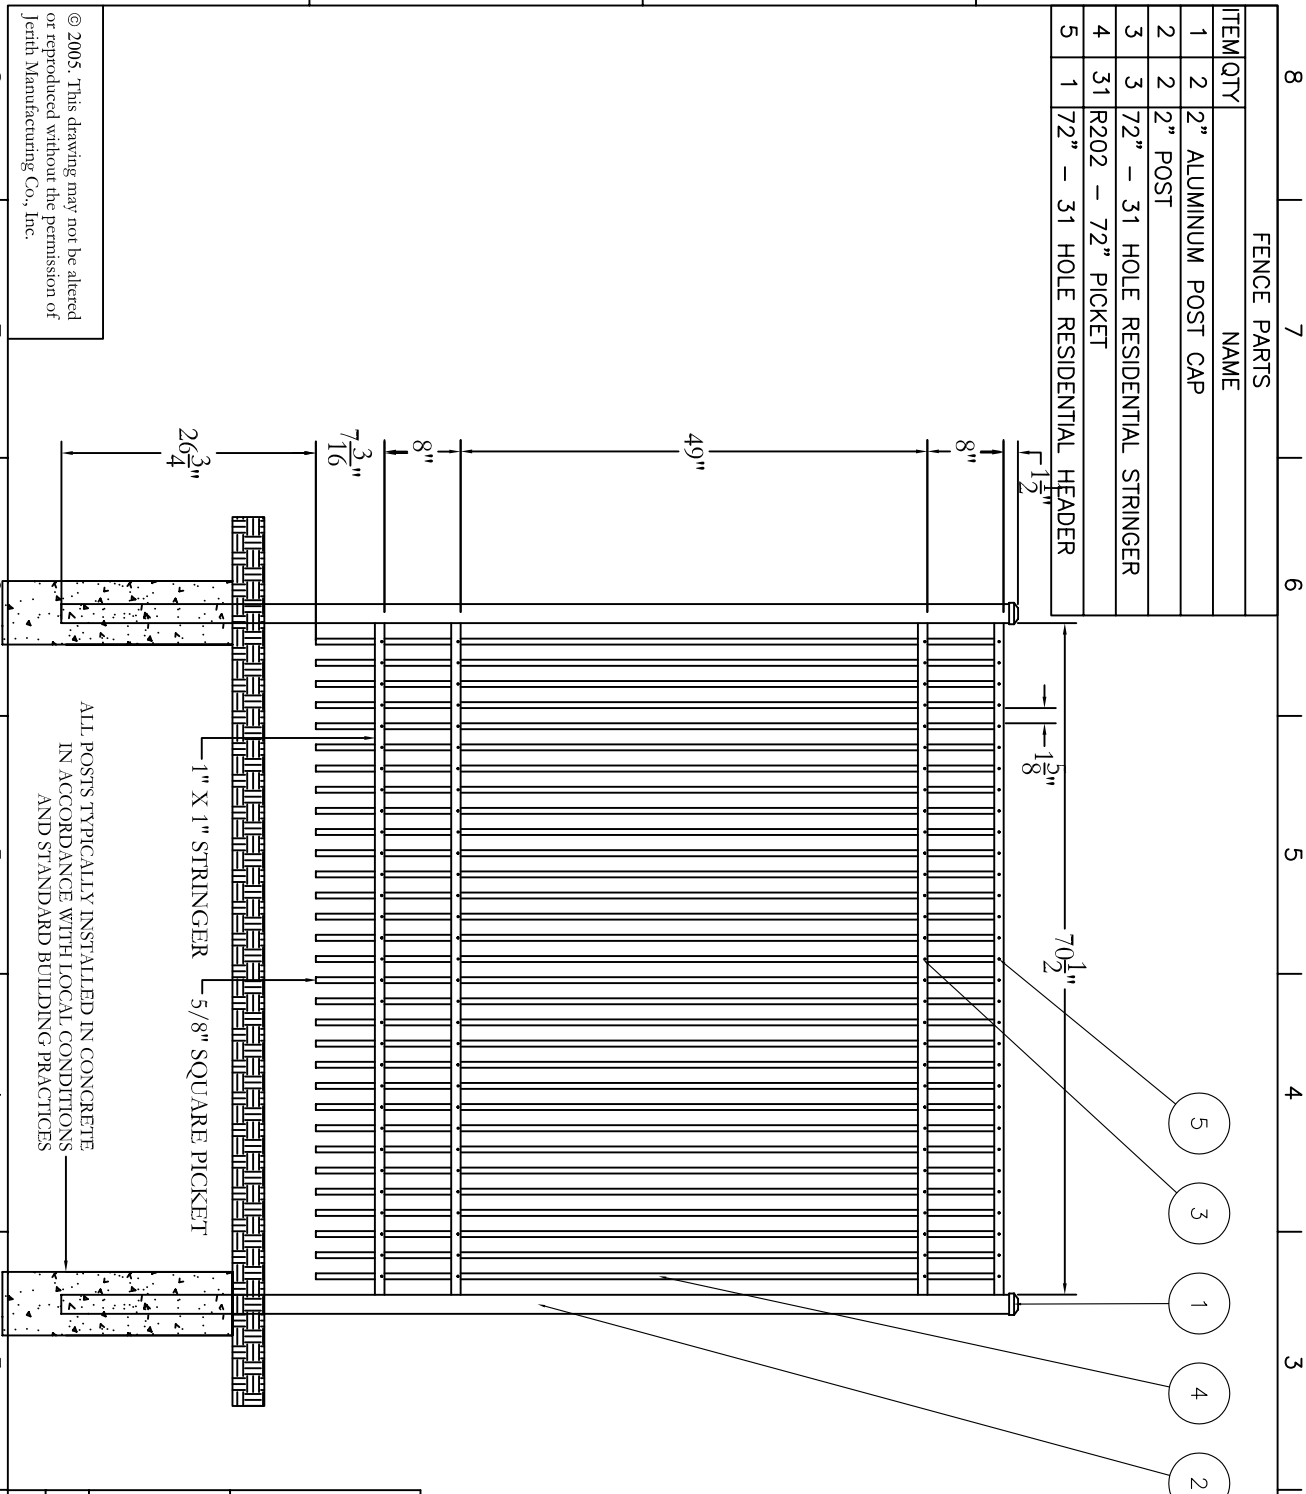


© 2005. This drawing may not be altered or reproduced without the permission of Jerth Manufacturing Co., Inc.

ALL POSTS TYPICALLY INSTALLED IN CONCRETE IN ACCORDANCE WITH LOCAL CONDITIONS AND STANDARD BUILDING PRACTICES

1" X 1" STRINGER
5/8" SQUARE PICKET

DATE	DESCRIPTION	BY	APPROVED
	INITIAL RELEASE		

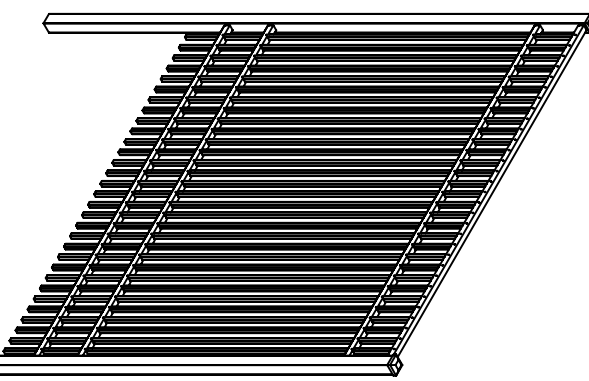

Jerth
Manufacturing Co., Inc.
Philadelphia, PA 19154
(800) 344-2242

DRAWING:
RESIDENTIAL FENCE
STYLE #402 - 72" HEIGHT

SIZE	DWG NO.	REV
D	RS72U402SN	NC
SCALE	DATE	SHEET
1-1.05		1 OF 1