


- A UPPER MID RAIL**
 PALLET QUANTITY = 120
 2" X 3-1/2" X 94-1/2"
- B PICKETS (with cap attached)**
 PALLET QUANTITY = 420
 15 lower pickets =
 1-1/2" x 1-1/2" x 16-1/2"
 14 upper pickets =
 1-1/2" x 1-1/2" x 31-3/4"
- PICKETS CAPS**
 1-1/2" X 1-1/2" X 3/4"
 Pointed Picket Caps.
- C LOWER MID RAIL**
 PALLET QUANTITY = 120
 2" X 3-1/2" X 94-1/2"
- D BOTTOM RAIL**
 PALLET QUANTITY = 80
 2" X 6" X 94-1/2" Ribbed.
 Includes steel channel.
- E POST PALLET QUANTITY = 48**
 5" X 5" X 72"

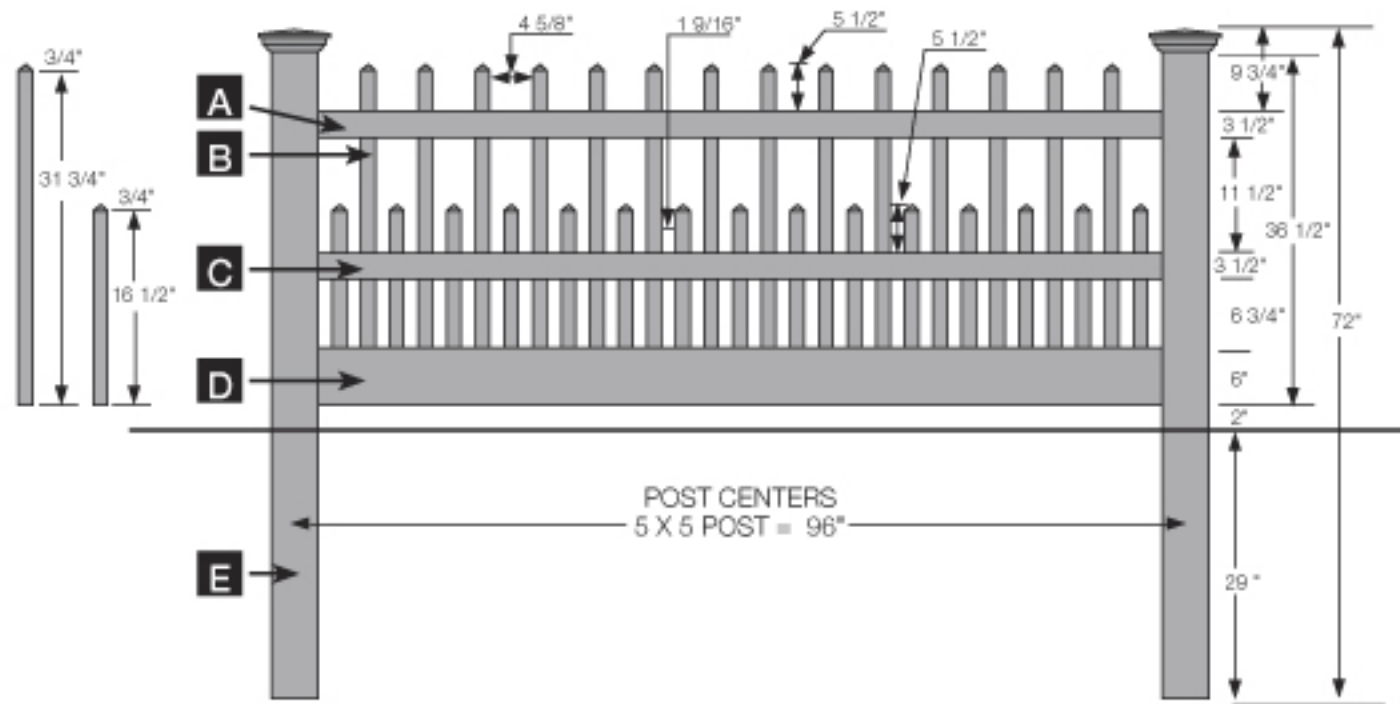

Bufftech Vinyl Fence - Classic Canterbury 3' x 8'