


- A TOP RAIL**
 PALLET QUANTITY = 80
 2" X 6" X 94-1/2" Deco Rail Ribbed.
- B PICKETS**
 PALLET QUANTITY = 12 Fill Kits
 7/8" X 7" X 39-1/4". 12
 Full pickets and one end picket with
 tongue removed.
- C BOTTOM RAIL**
 PALLET QUANTITY = 80
 2" X 6" X 94-1/2" Deco Rail Ribbed.
 Includes steel channel.
- D POST** PALLET QUANTITY = 48
 5" X 5" X 84"

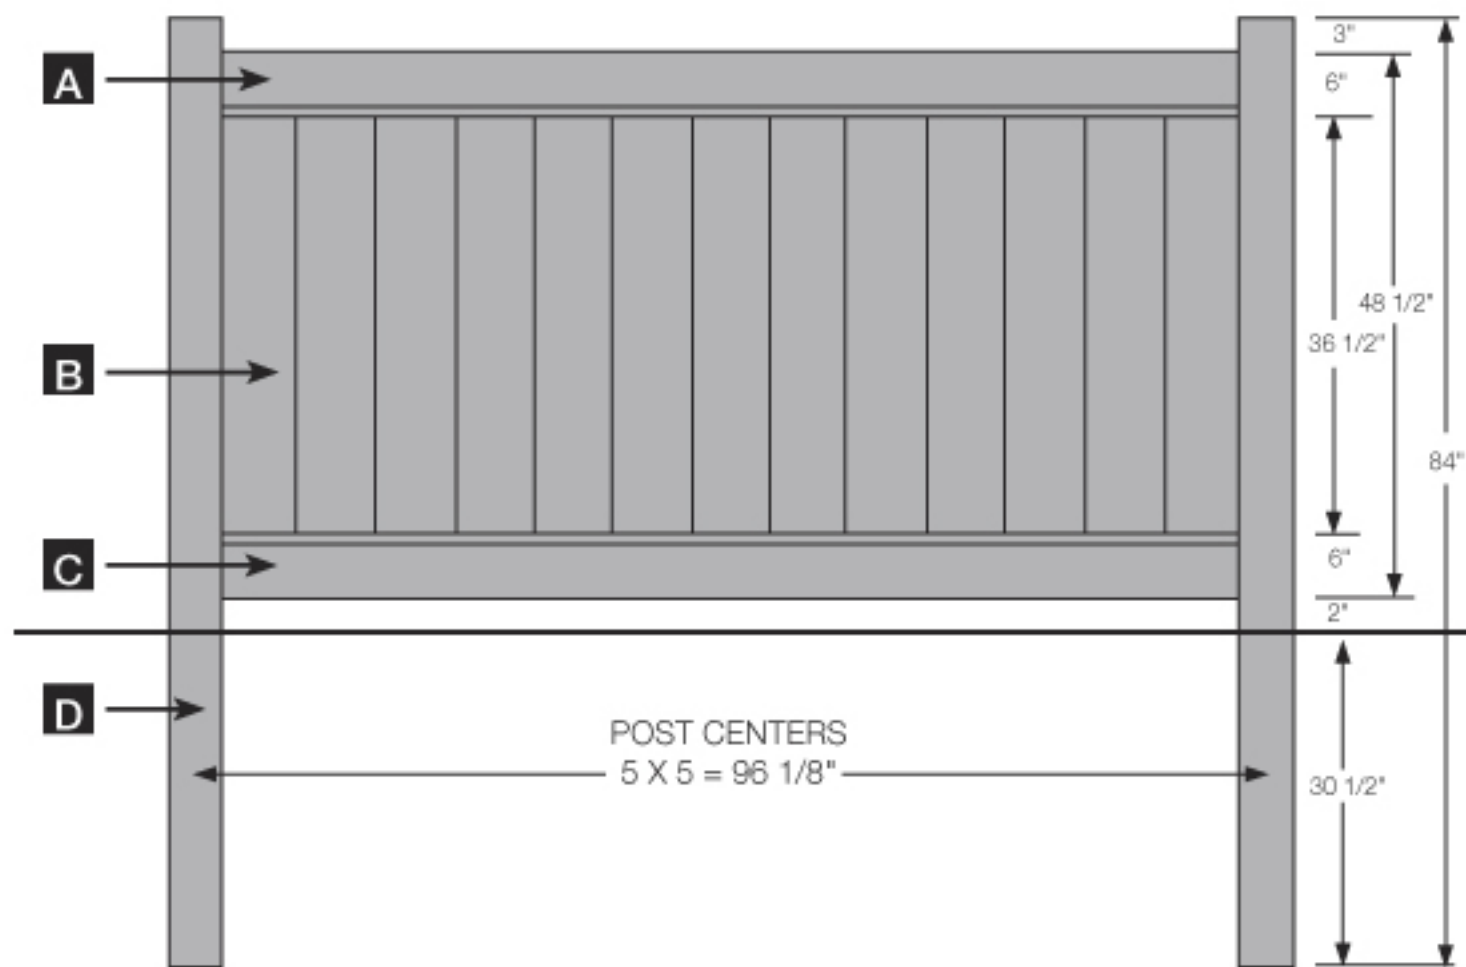

Bufftech Vinyl Fence - Privacy Chesterfield 4' x 8'