


- A TOP RAIL** PALLET QUANTITY = 138  
2" X 4" X 95-1/2" Routed.  
Clay top rail includes steel reinforcement channel.
- B PICKETS** PALLET QUANTITY = 546  
26 pieces of 7/8" X 3" X 35-5/8" Routed.
- C BOTTOM RAIL** PALLET QUANTITY = 138  
2" X 4" X 95-1/2" Routed.  
Includes steel reinforcement channel.
- D POST** PALLET QUANTITY = 60  
4" X 4" X 75"

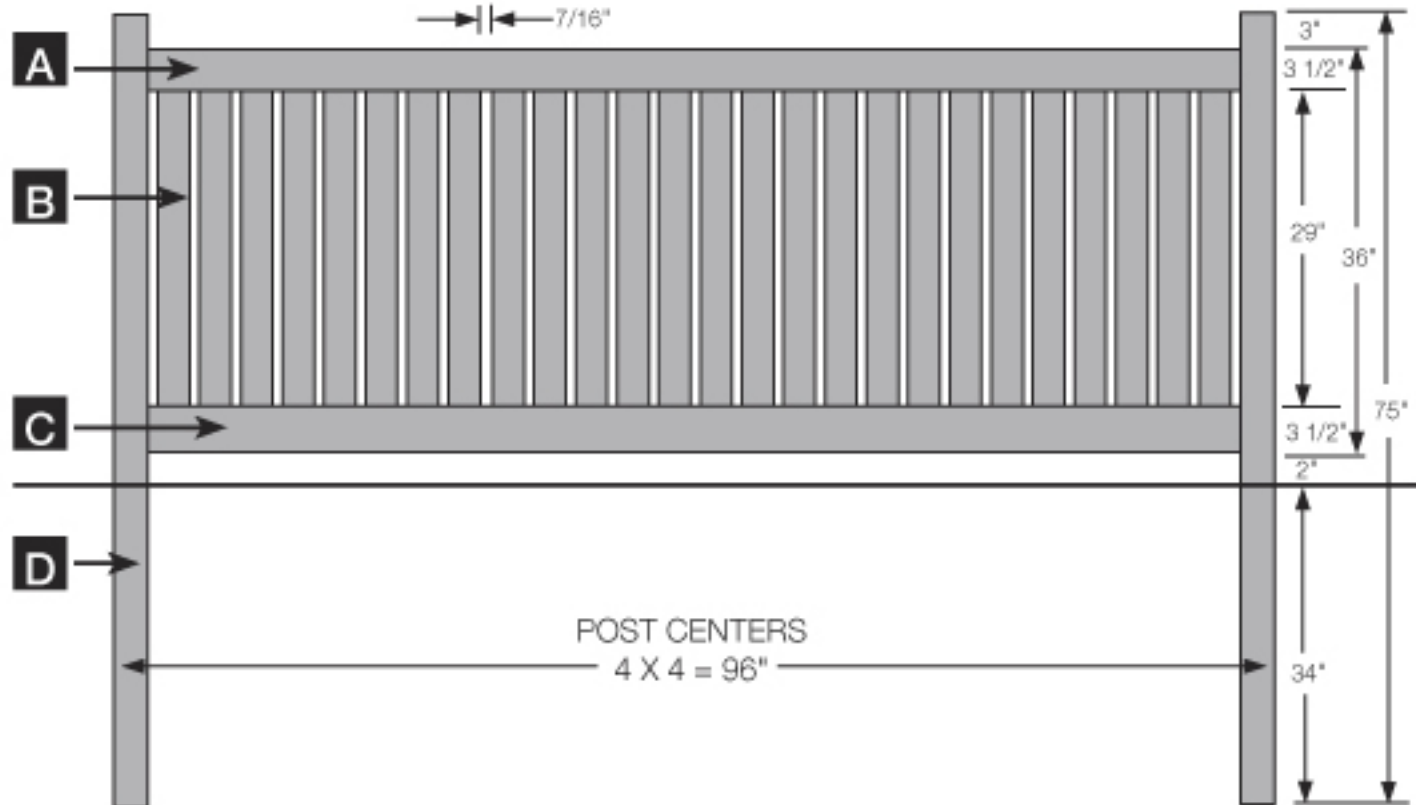

Bufftech Vinyl Fence - Semi-Privacy Imperial 3' x 8'